




SCHNITT A--A 1 : 100

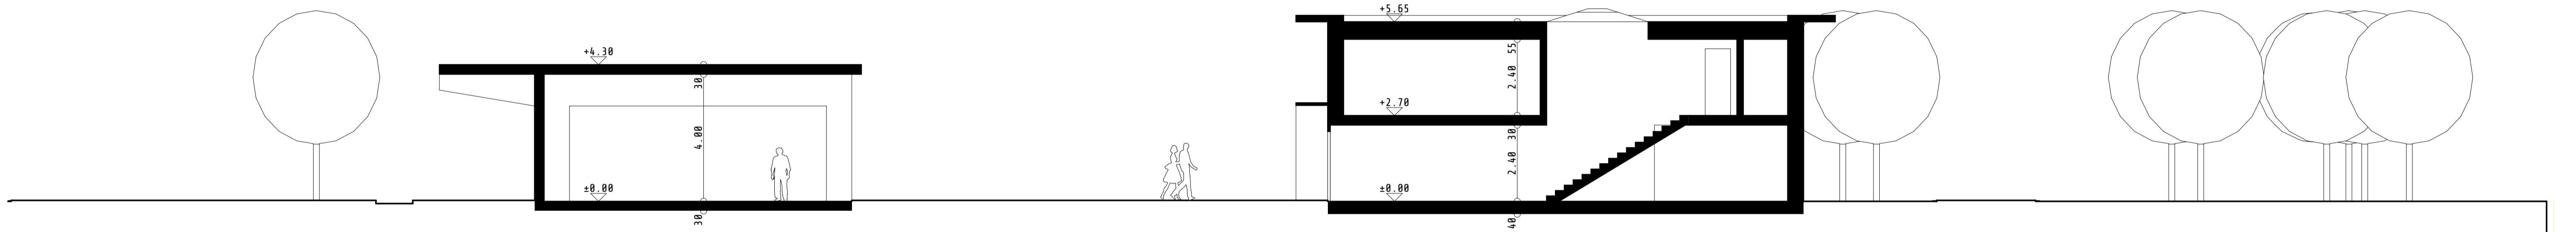

SCHNITT B--B 1 : 100

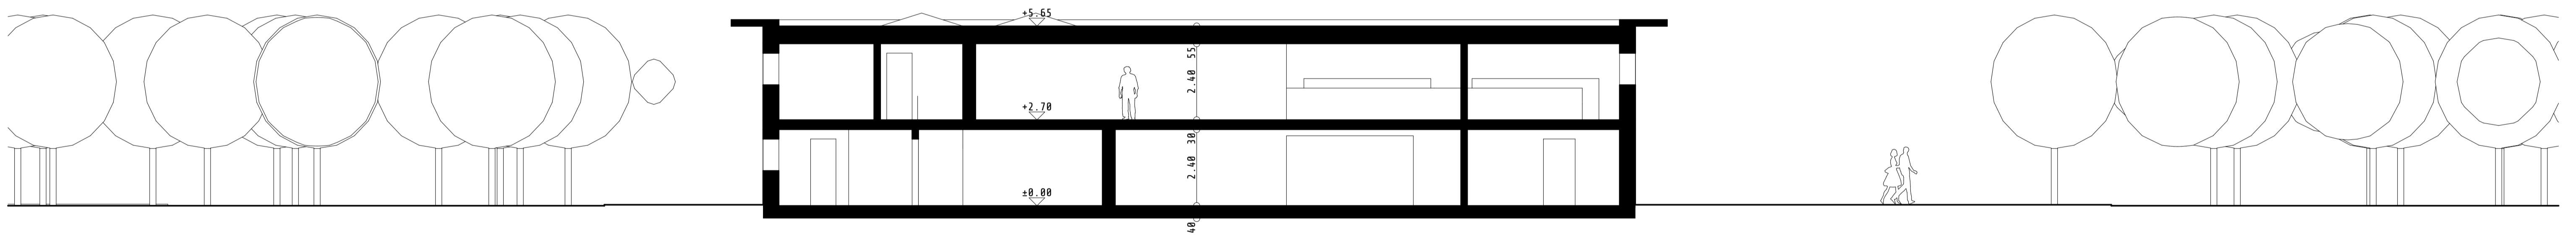

SCHNITT C--C 1 : 100

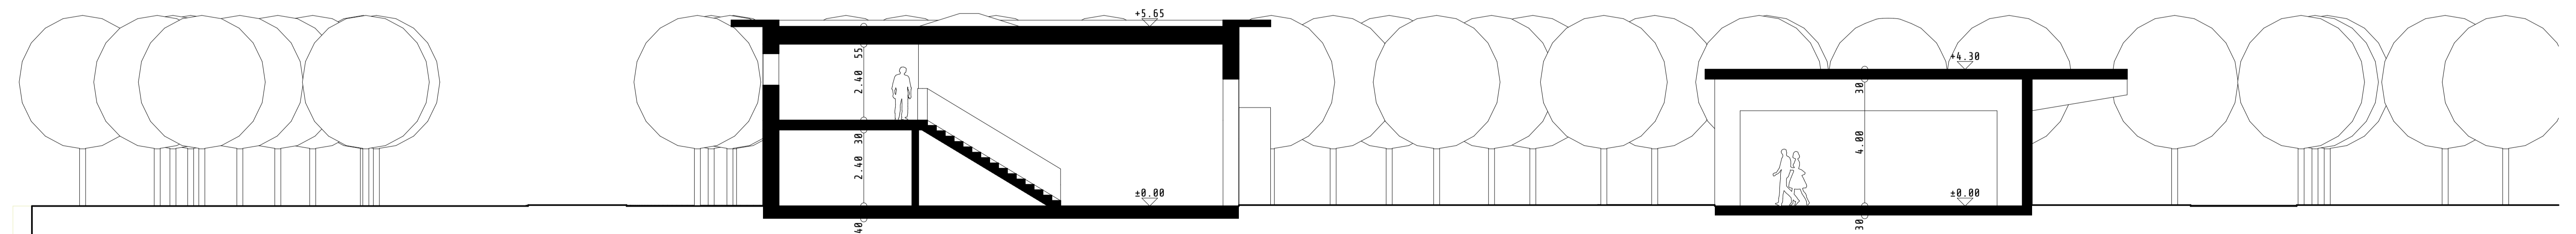

SCHNITT D--D 1 : 100