


Felsberg


Erschliessung Sässweg


Querprofile 1:100


Auflageprojekt

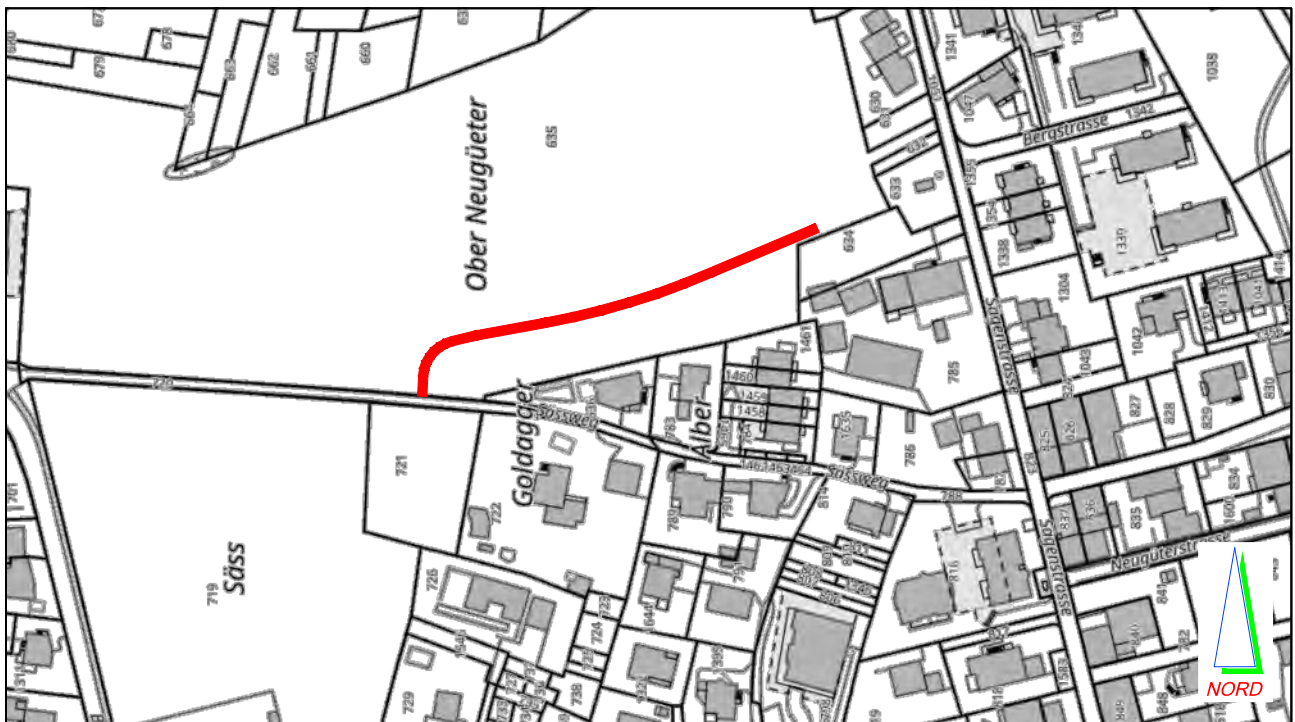



Ind.	Änderung	Datum	Gezeichnet	Geprüft

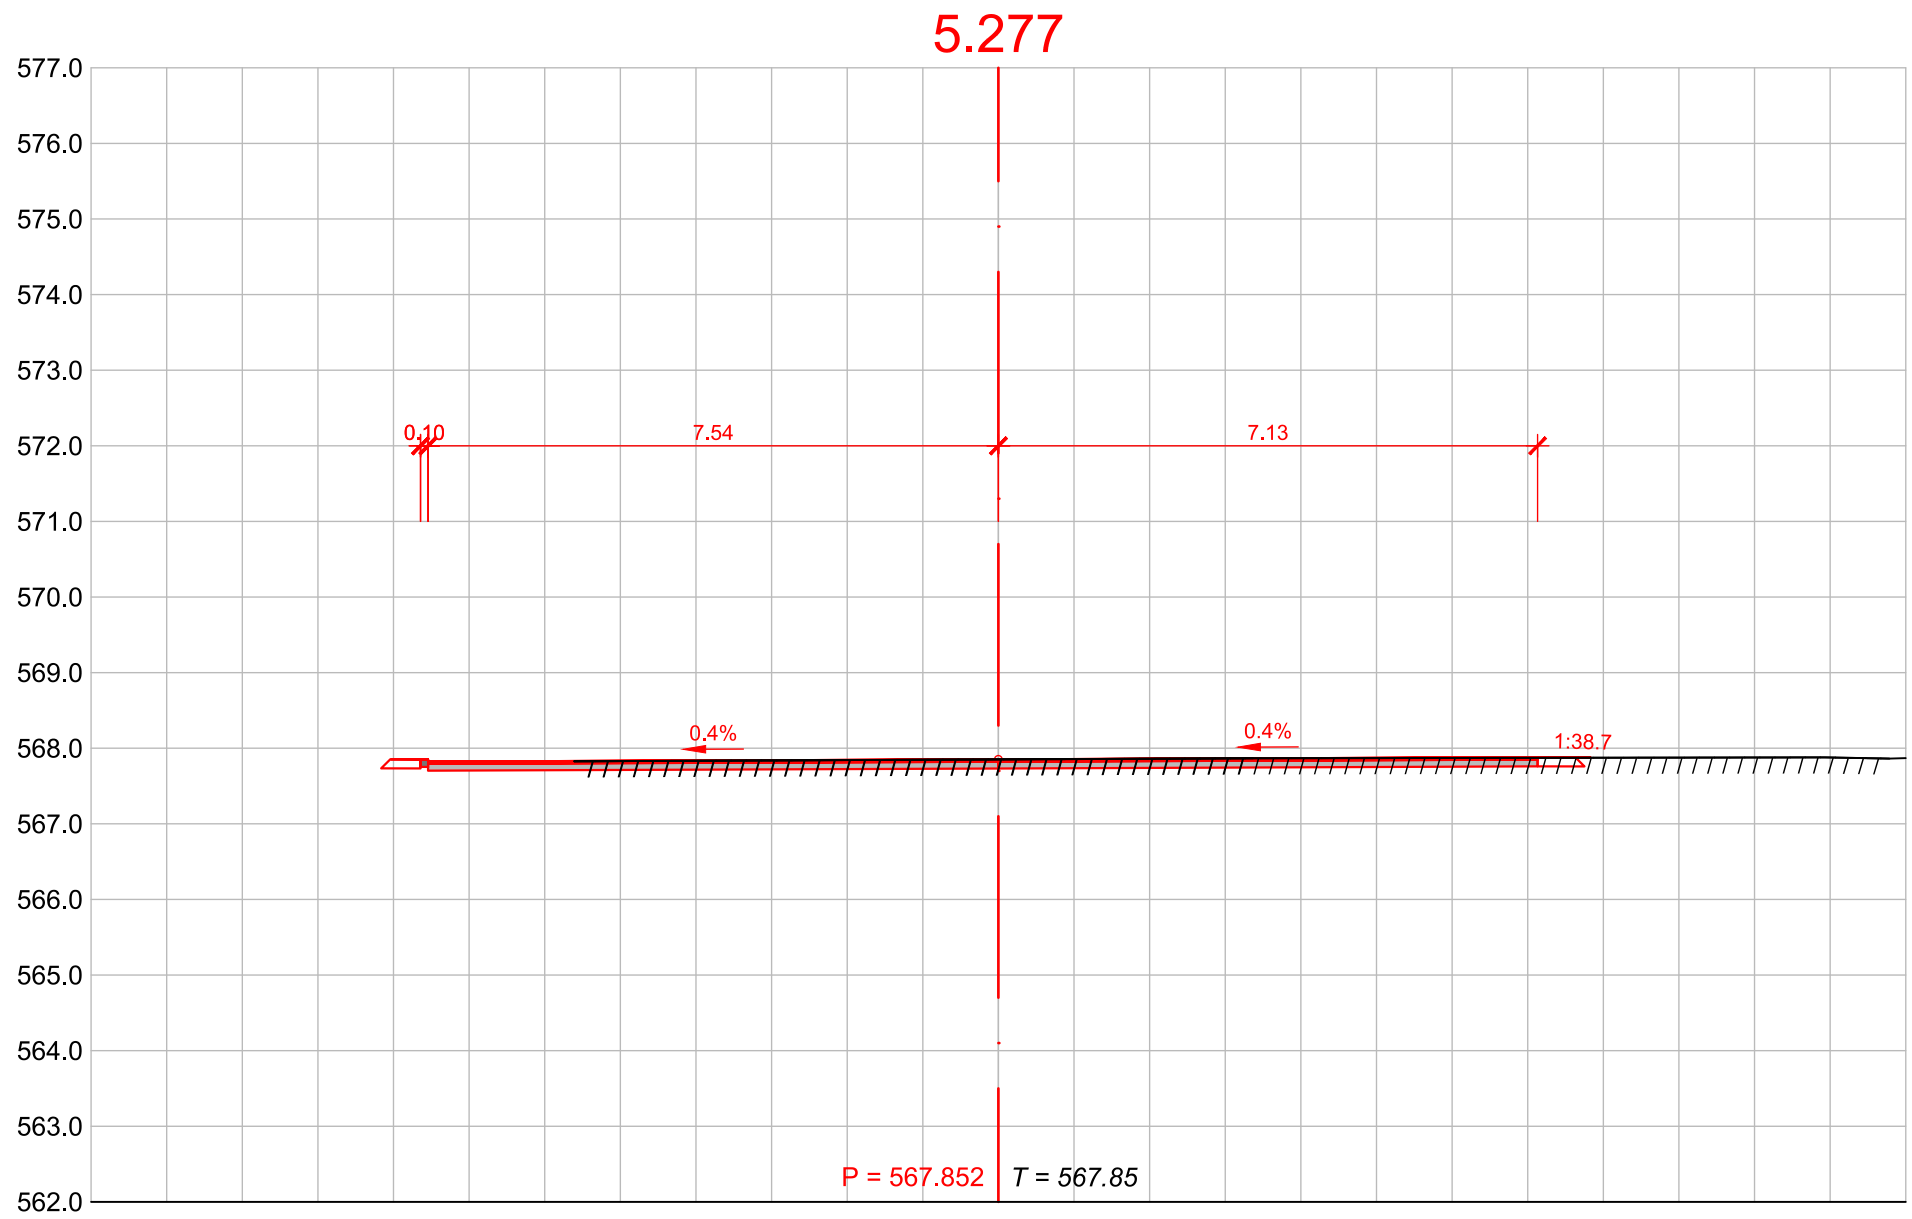


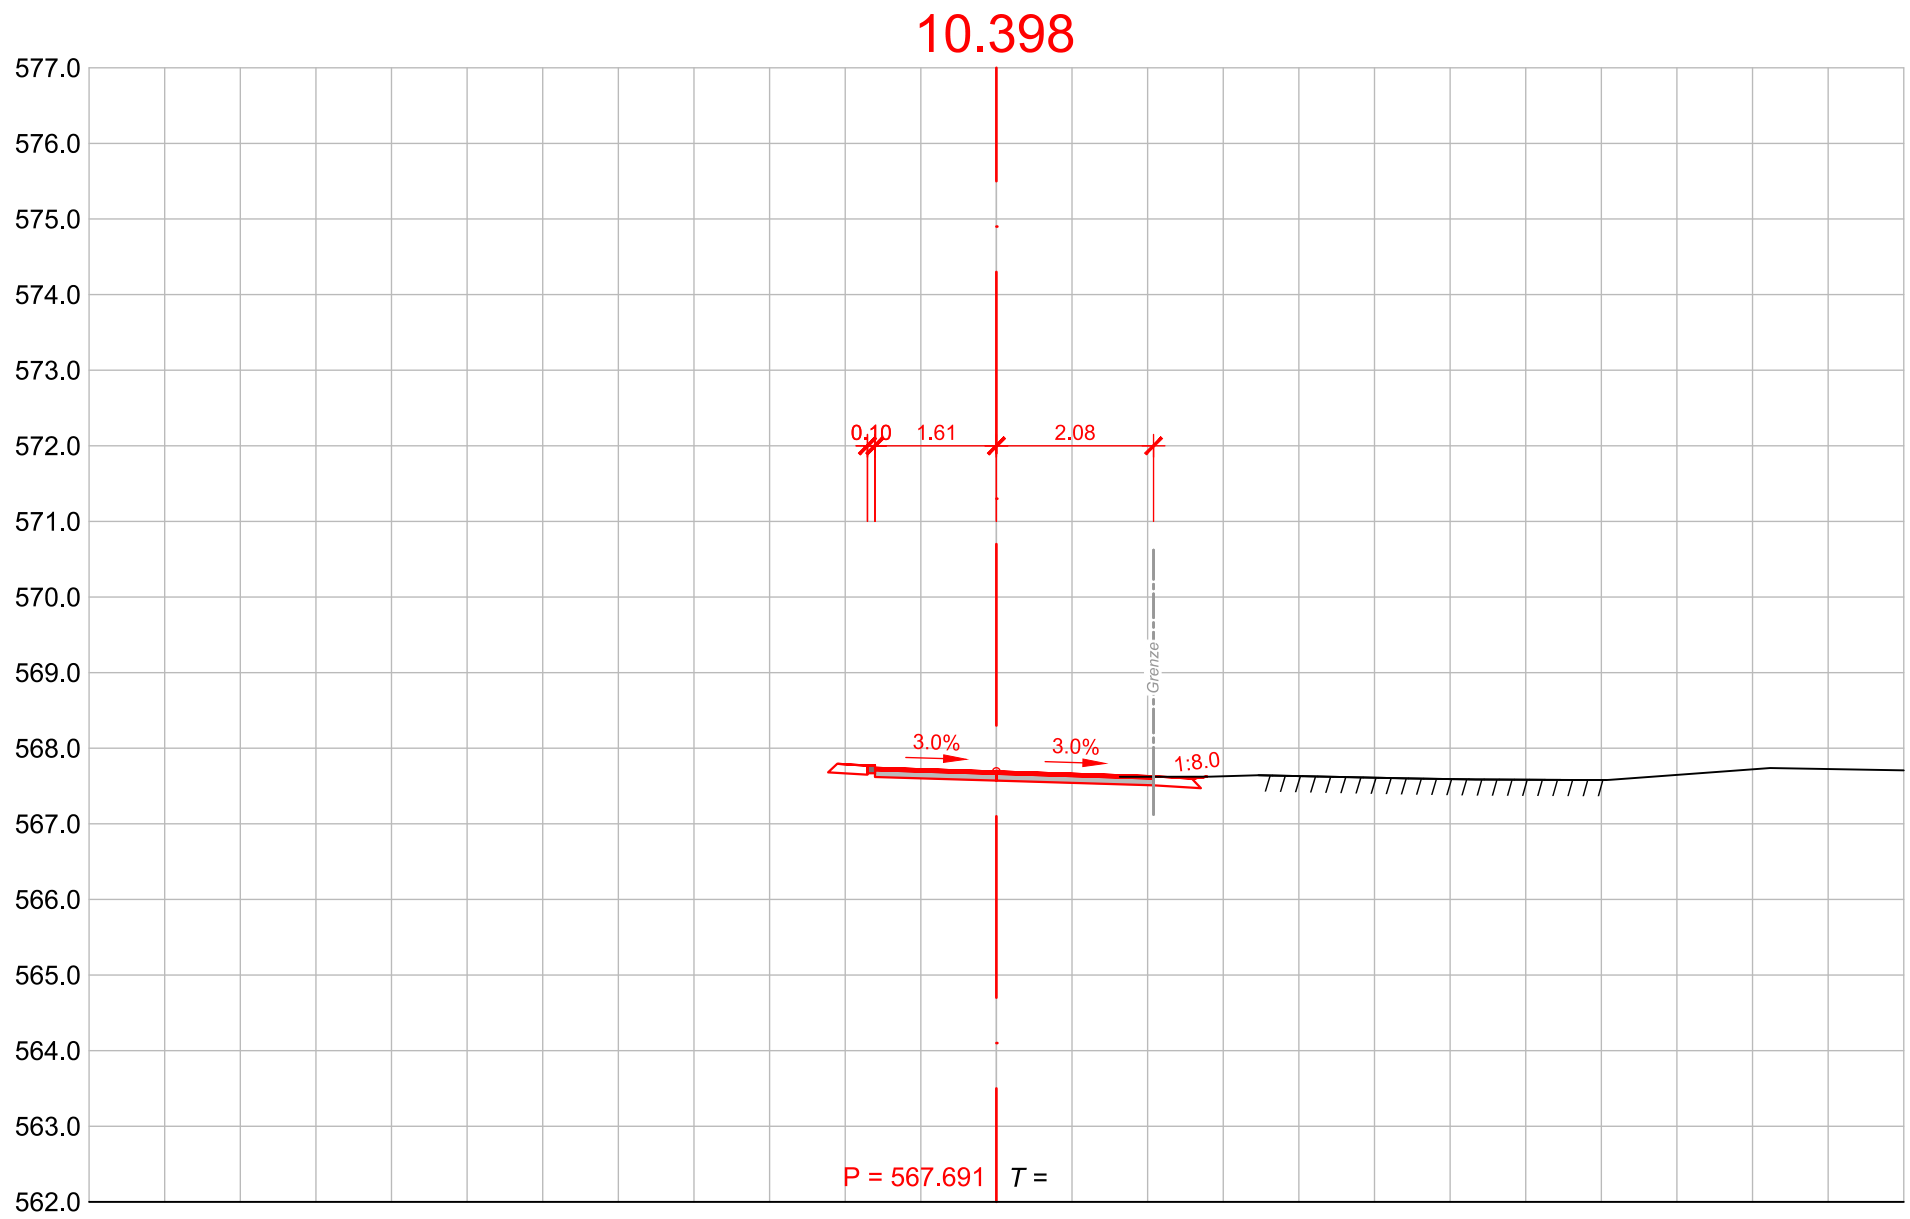


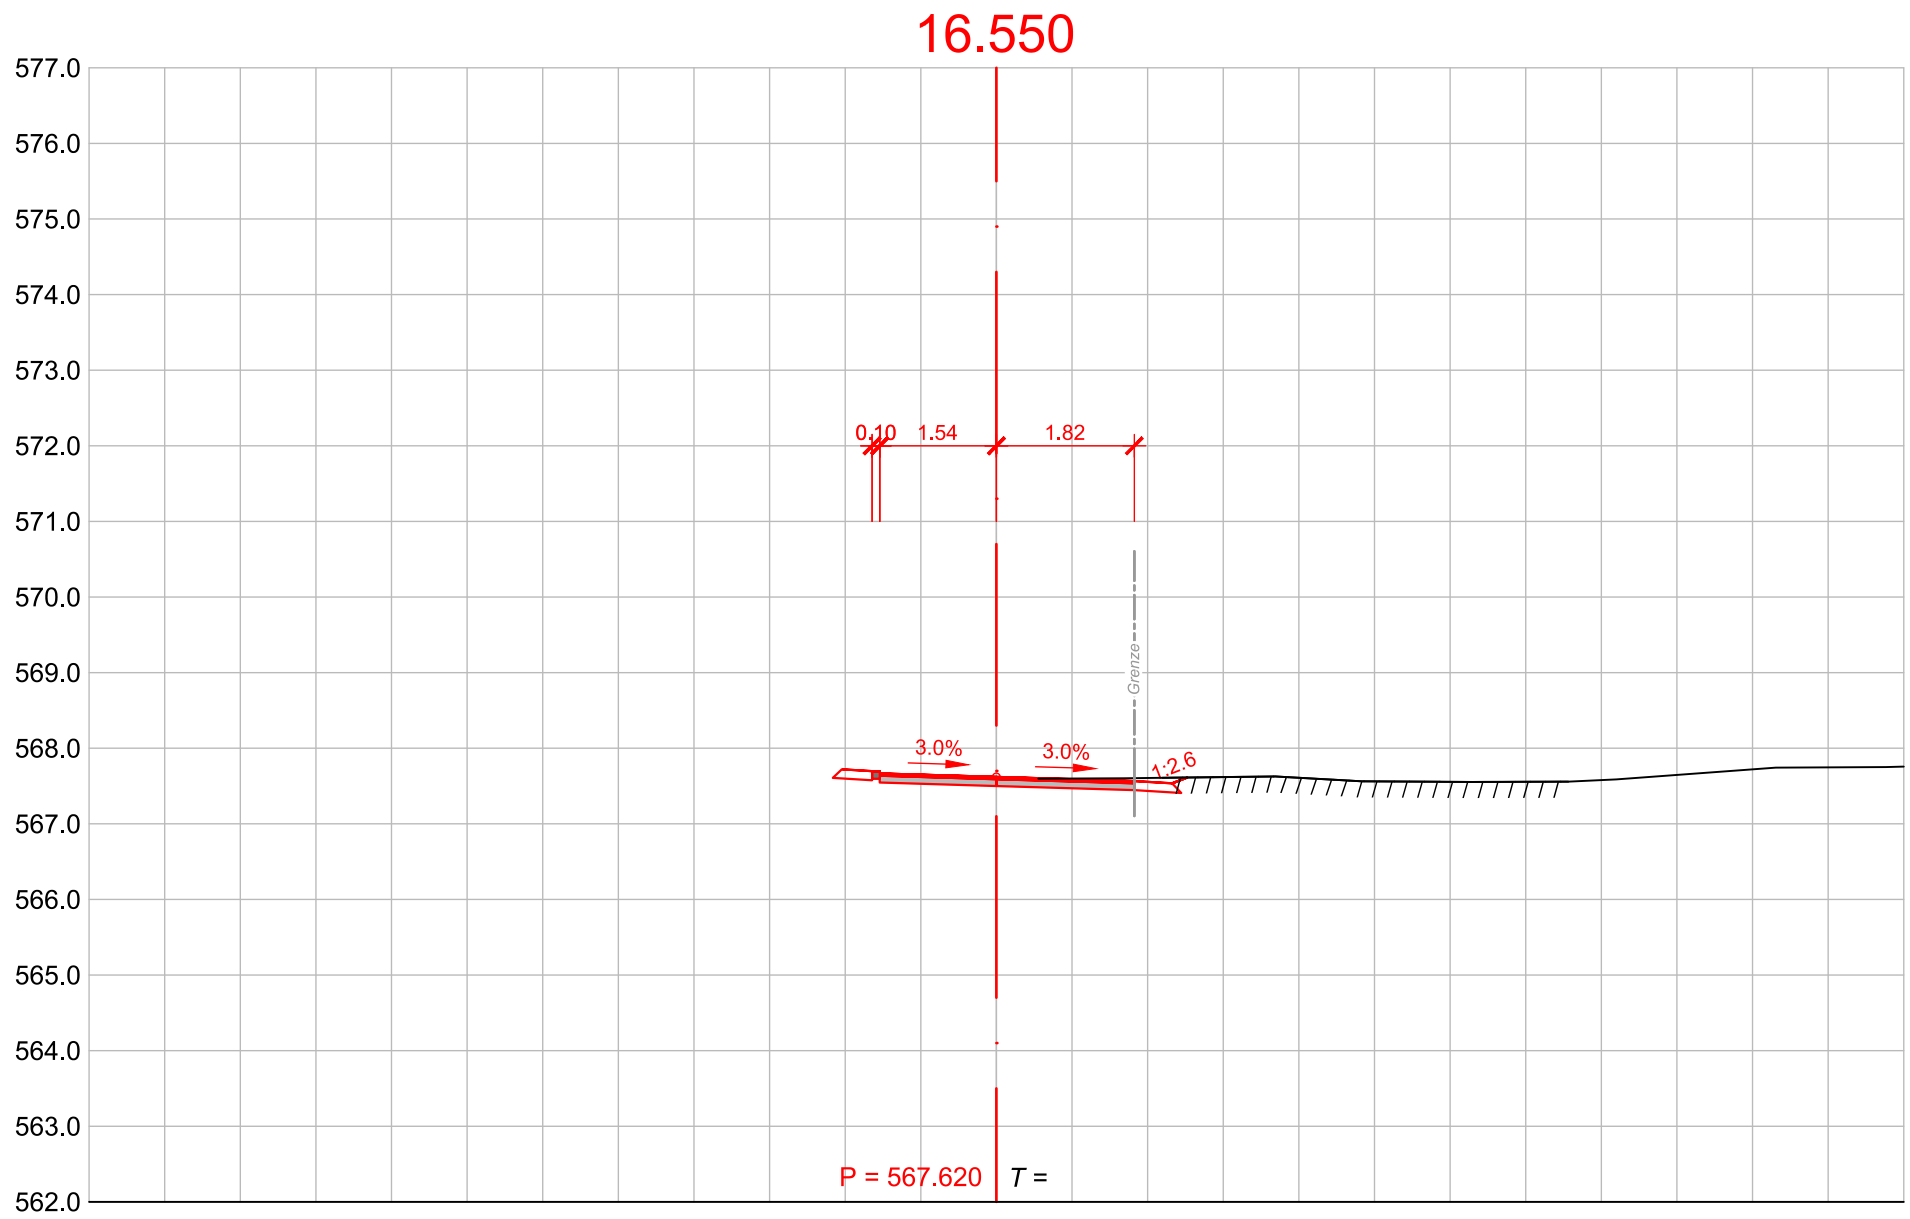

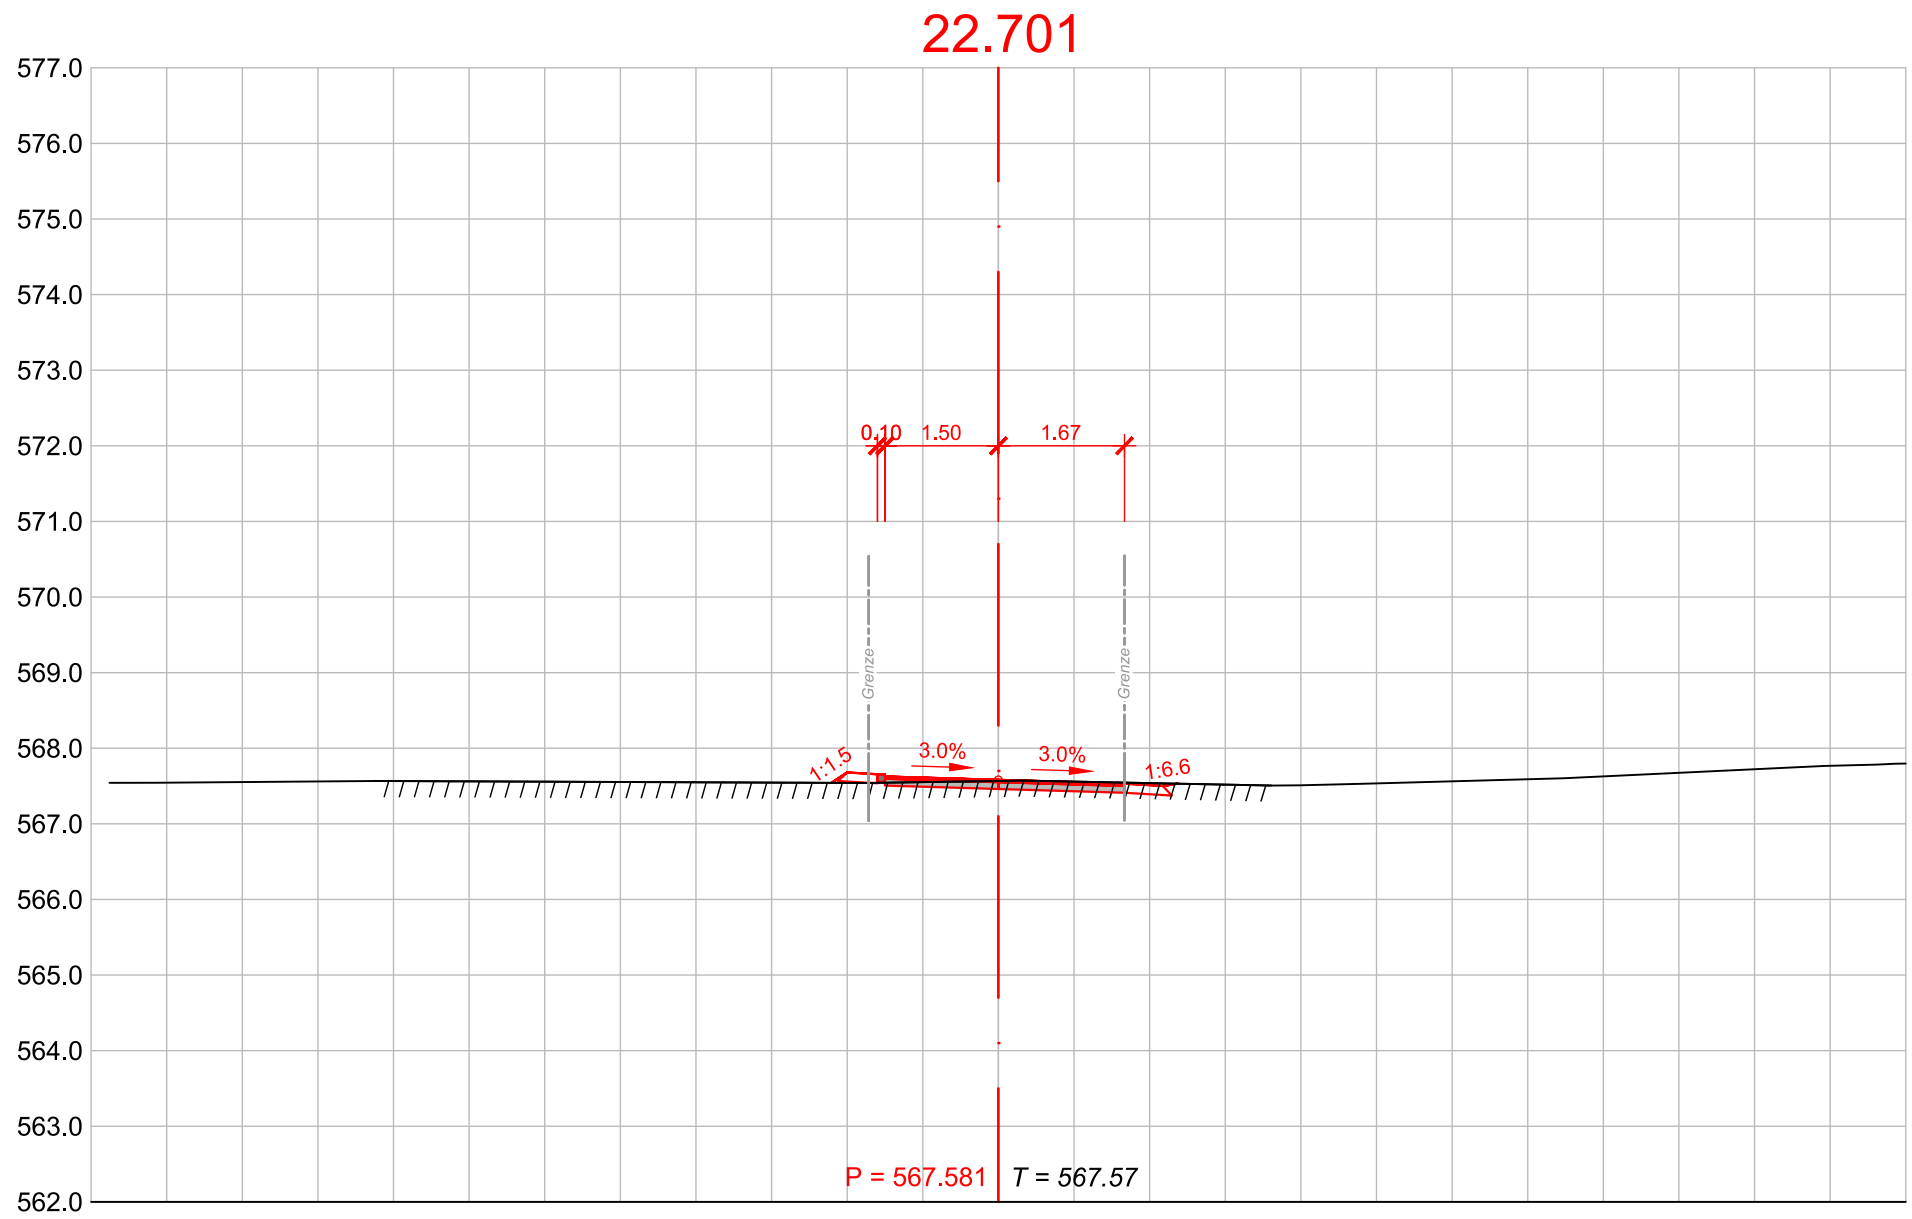


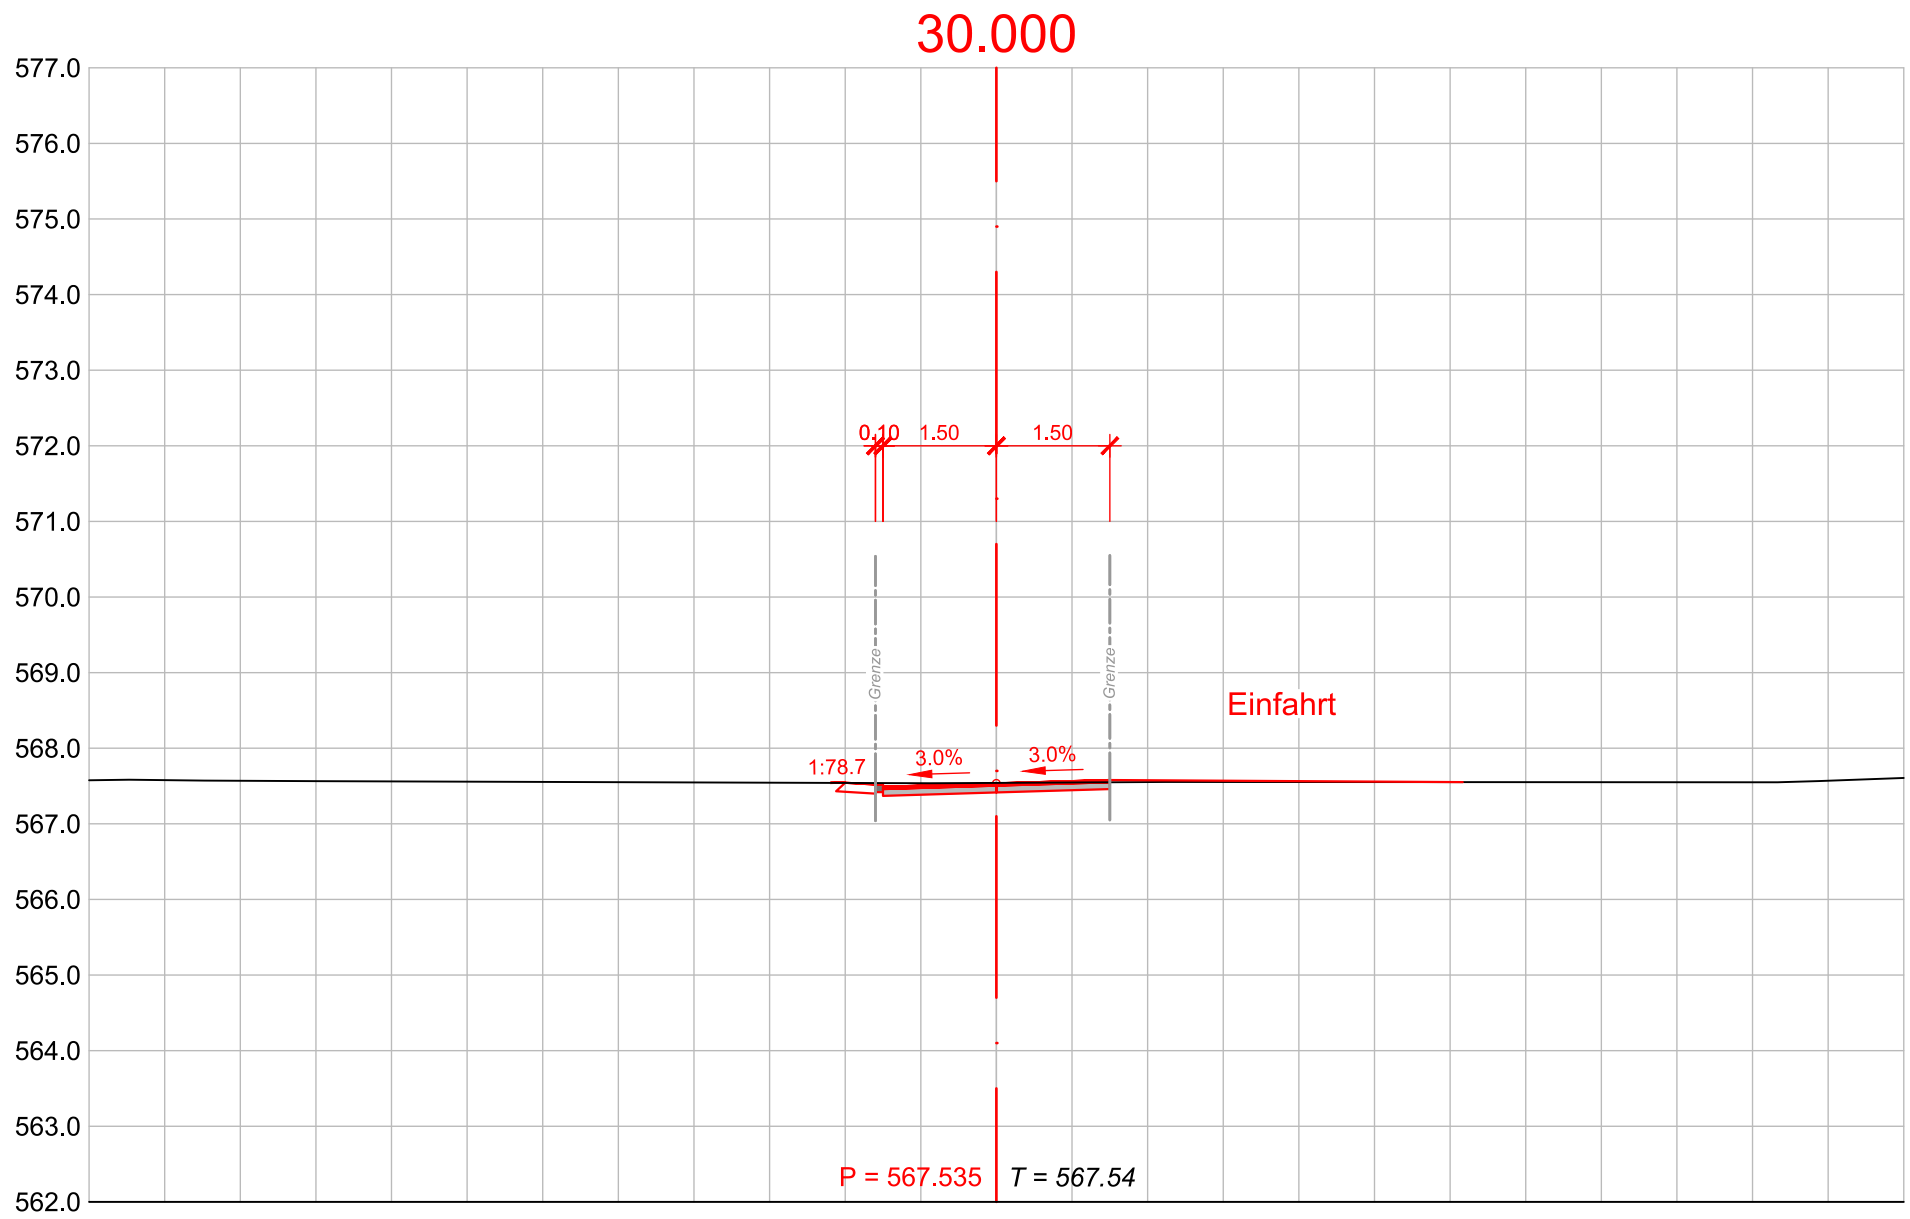


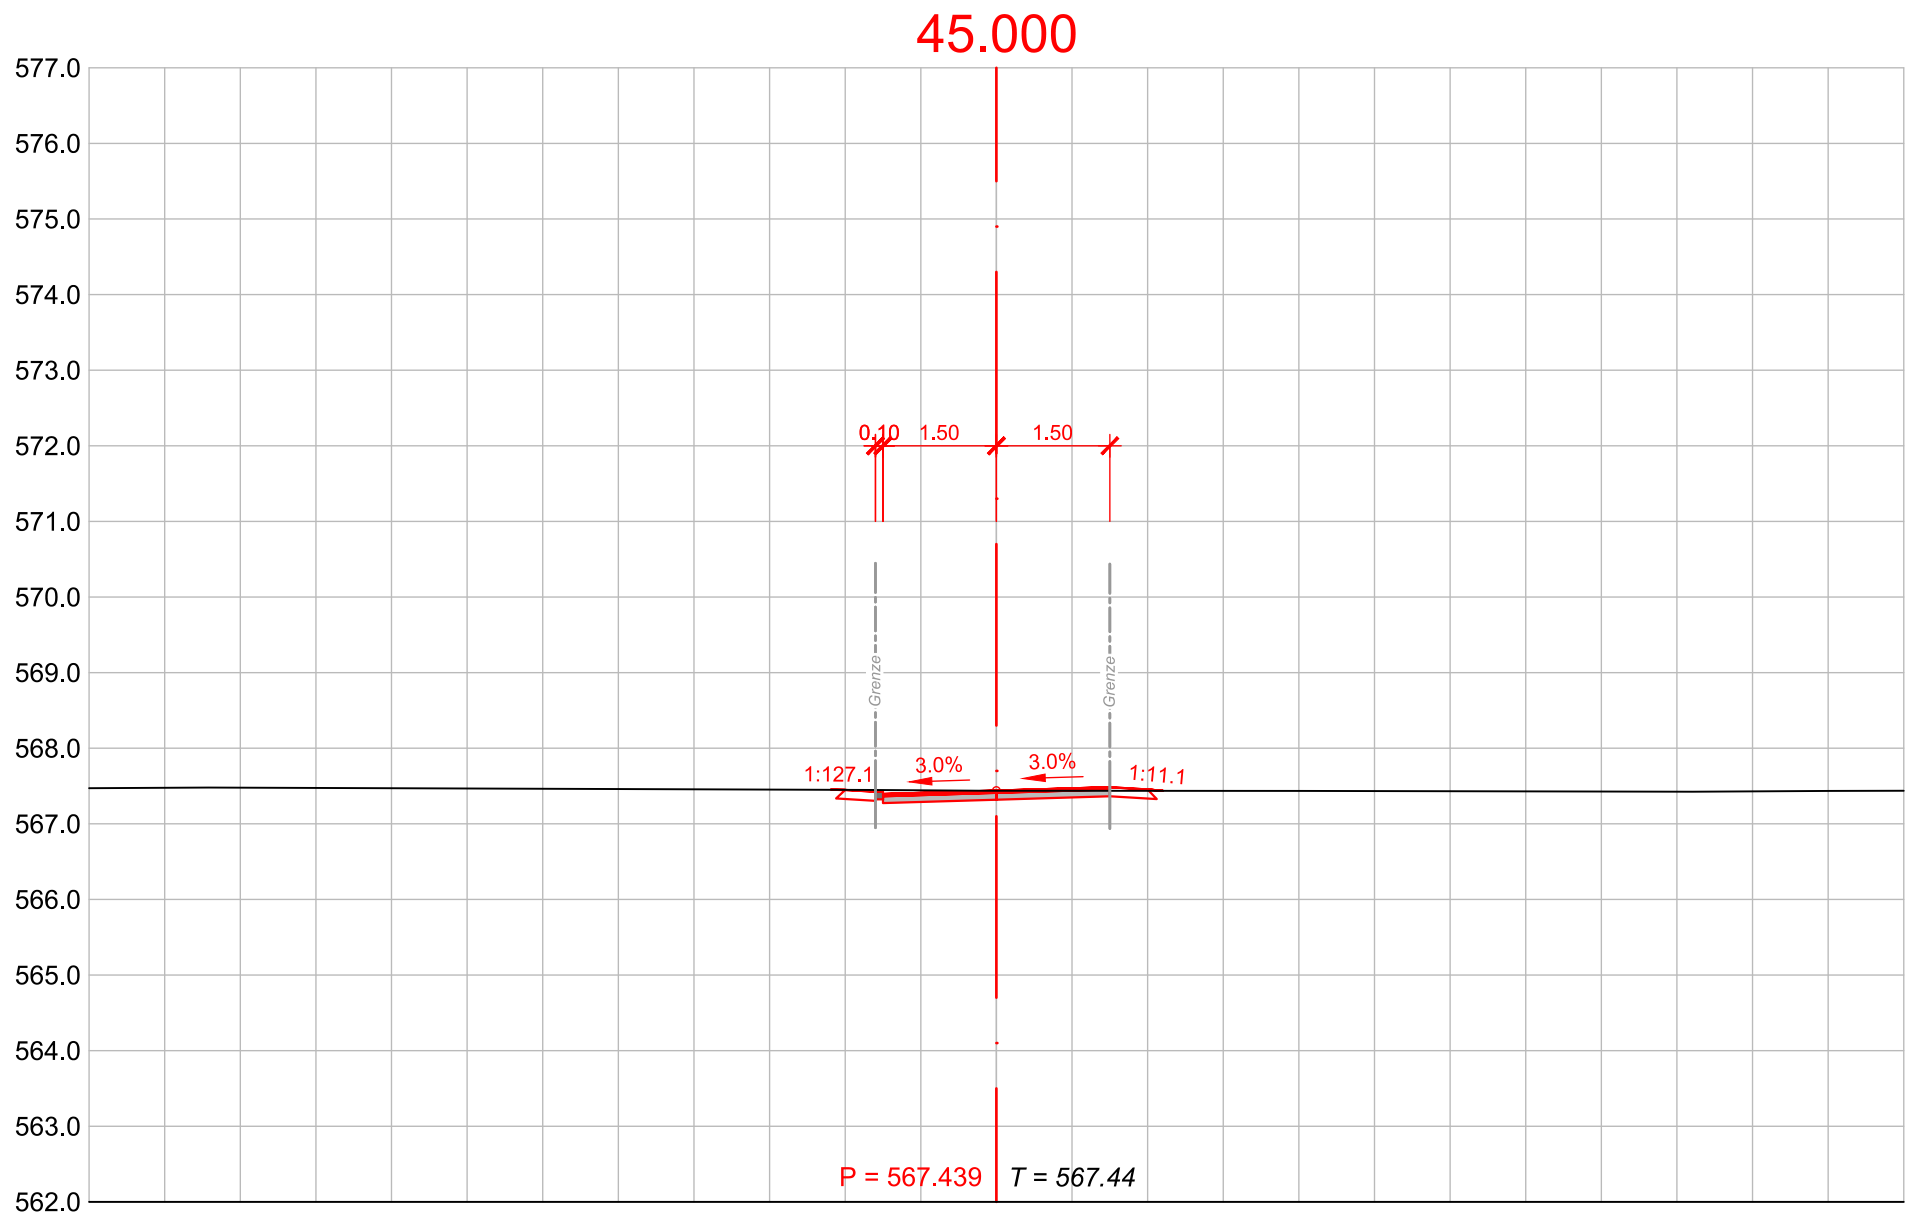


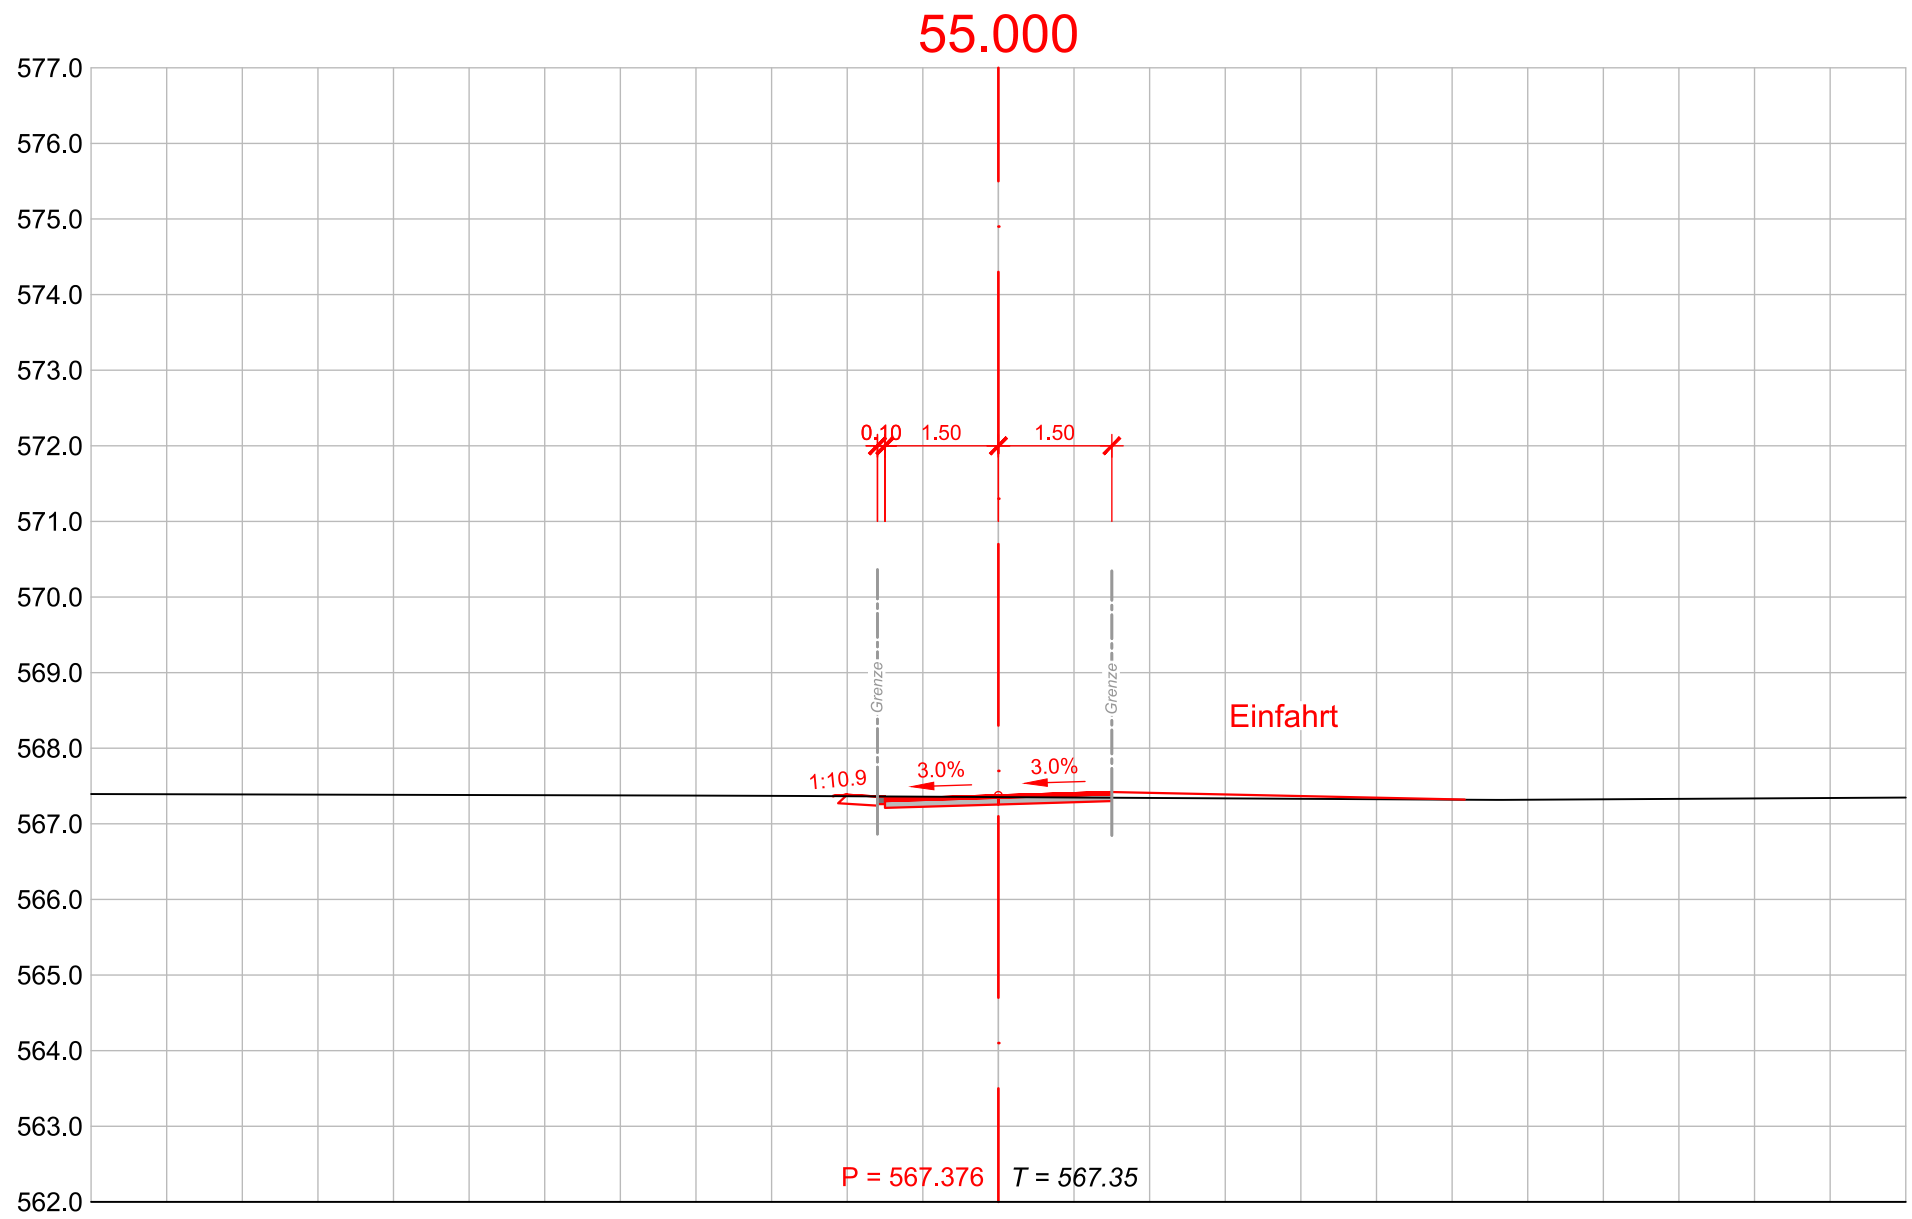



60.000

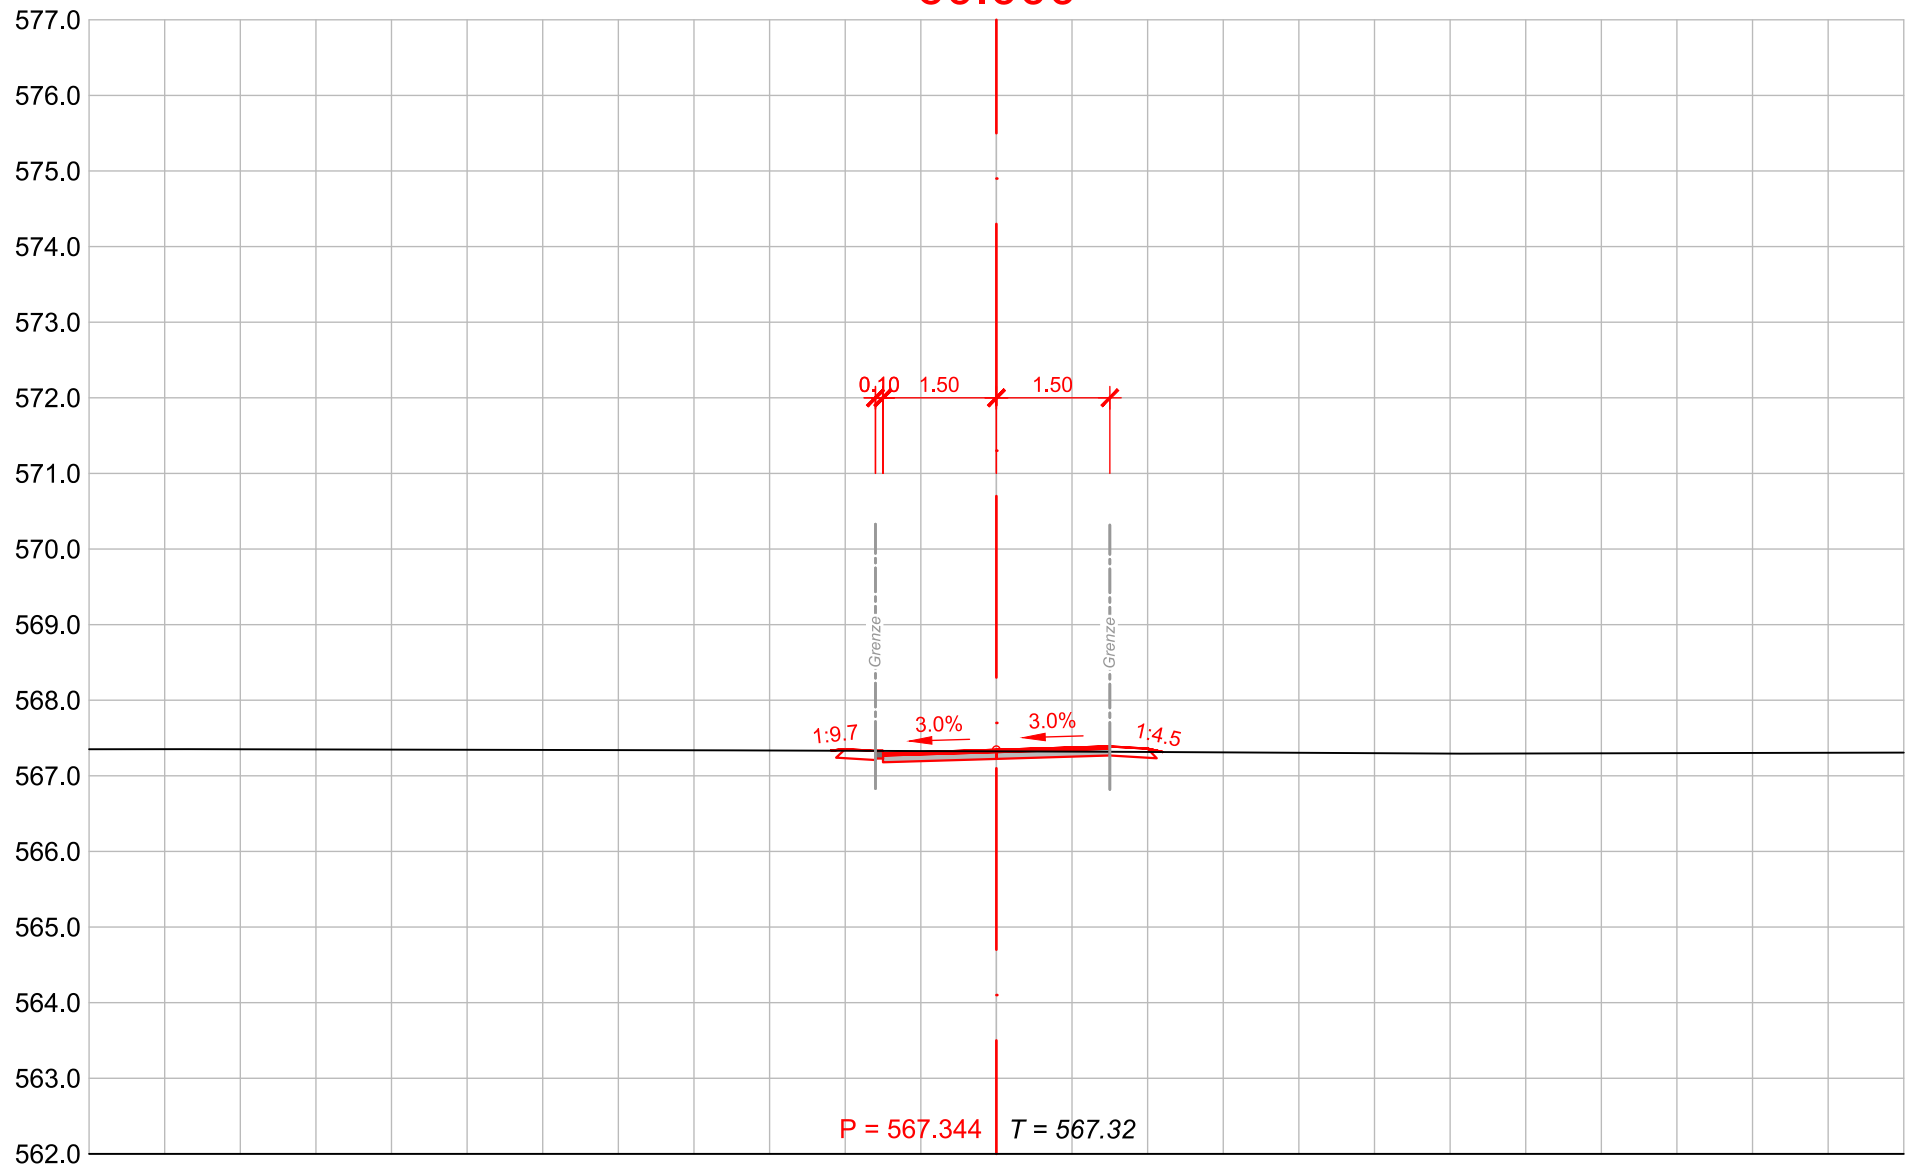

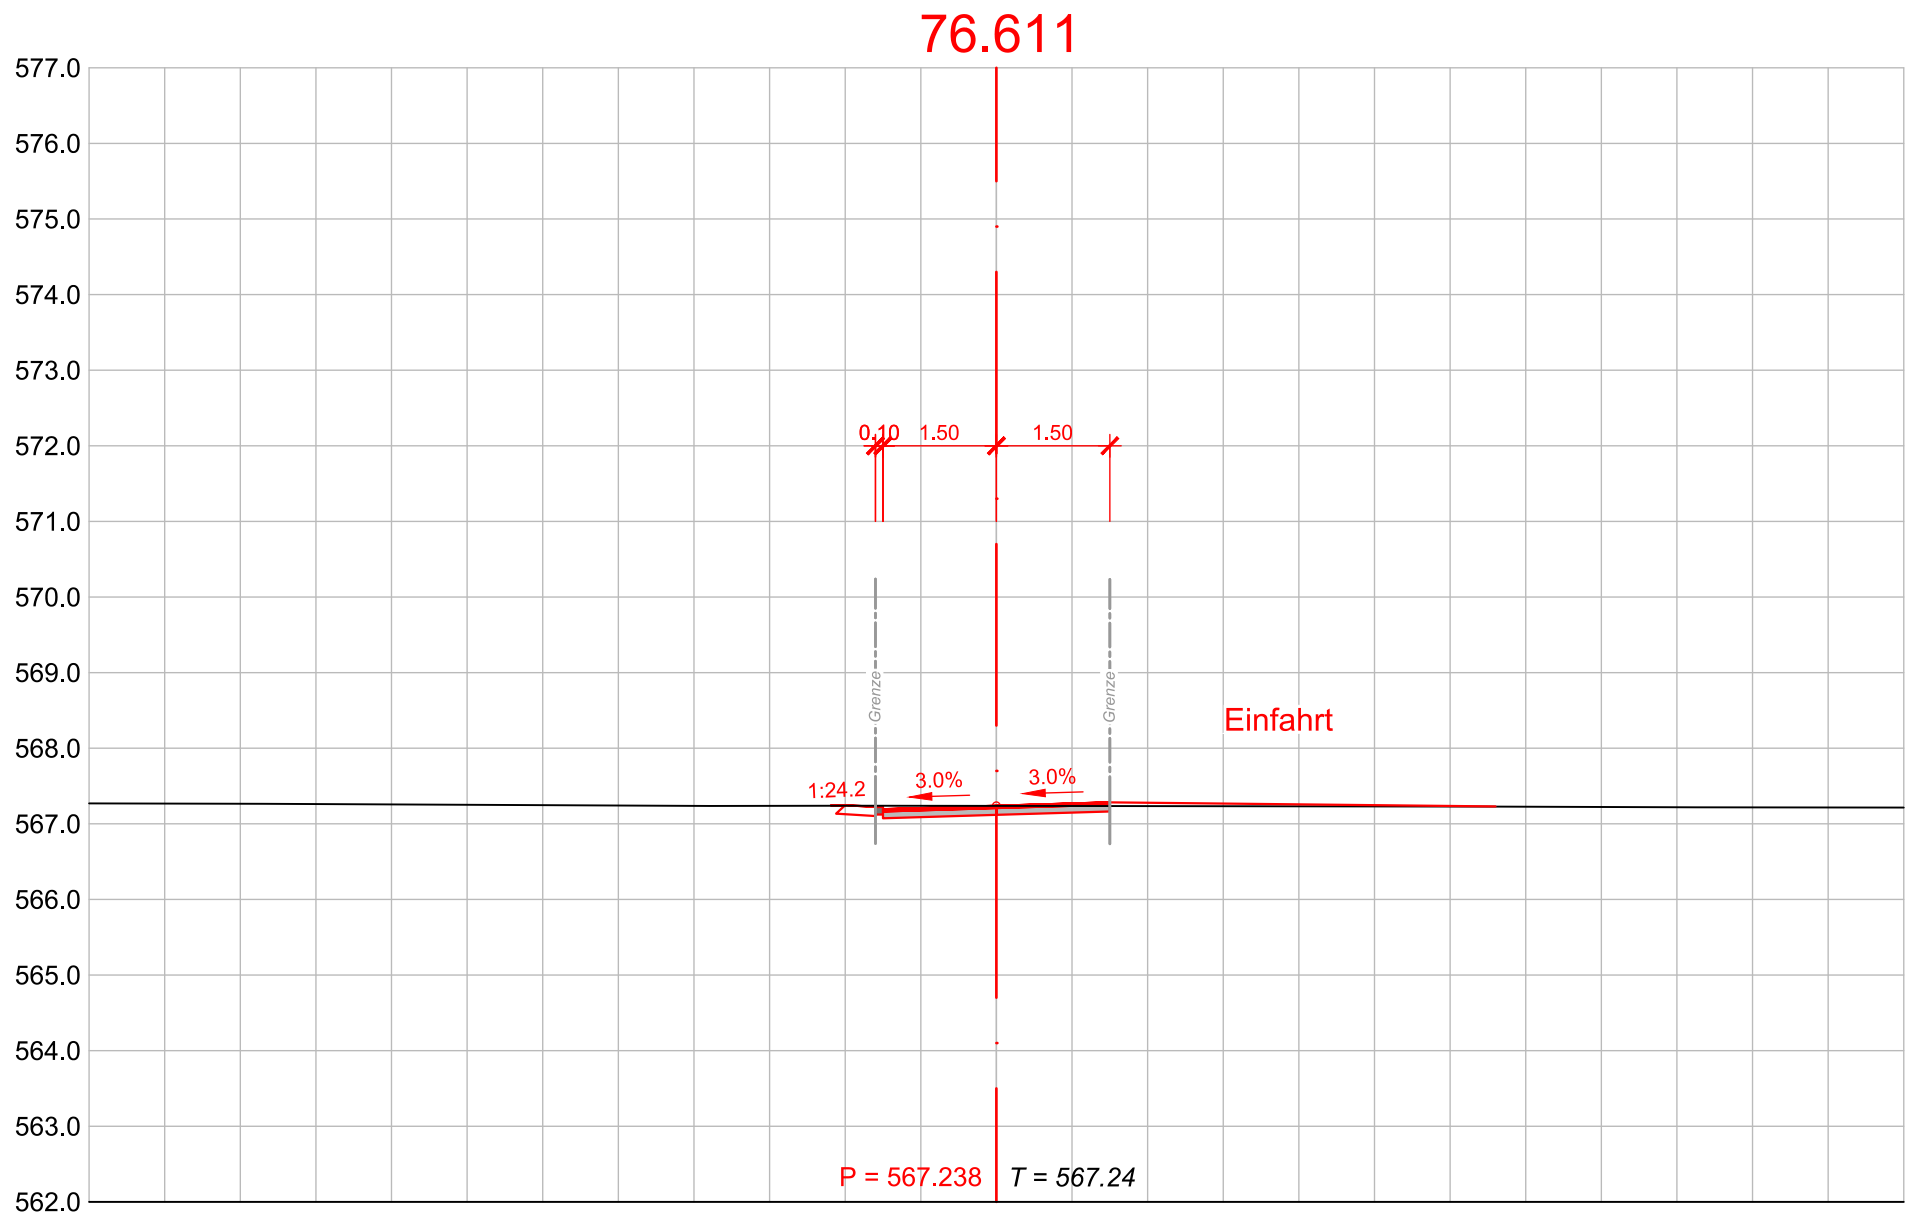

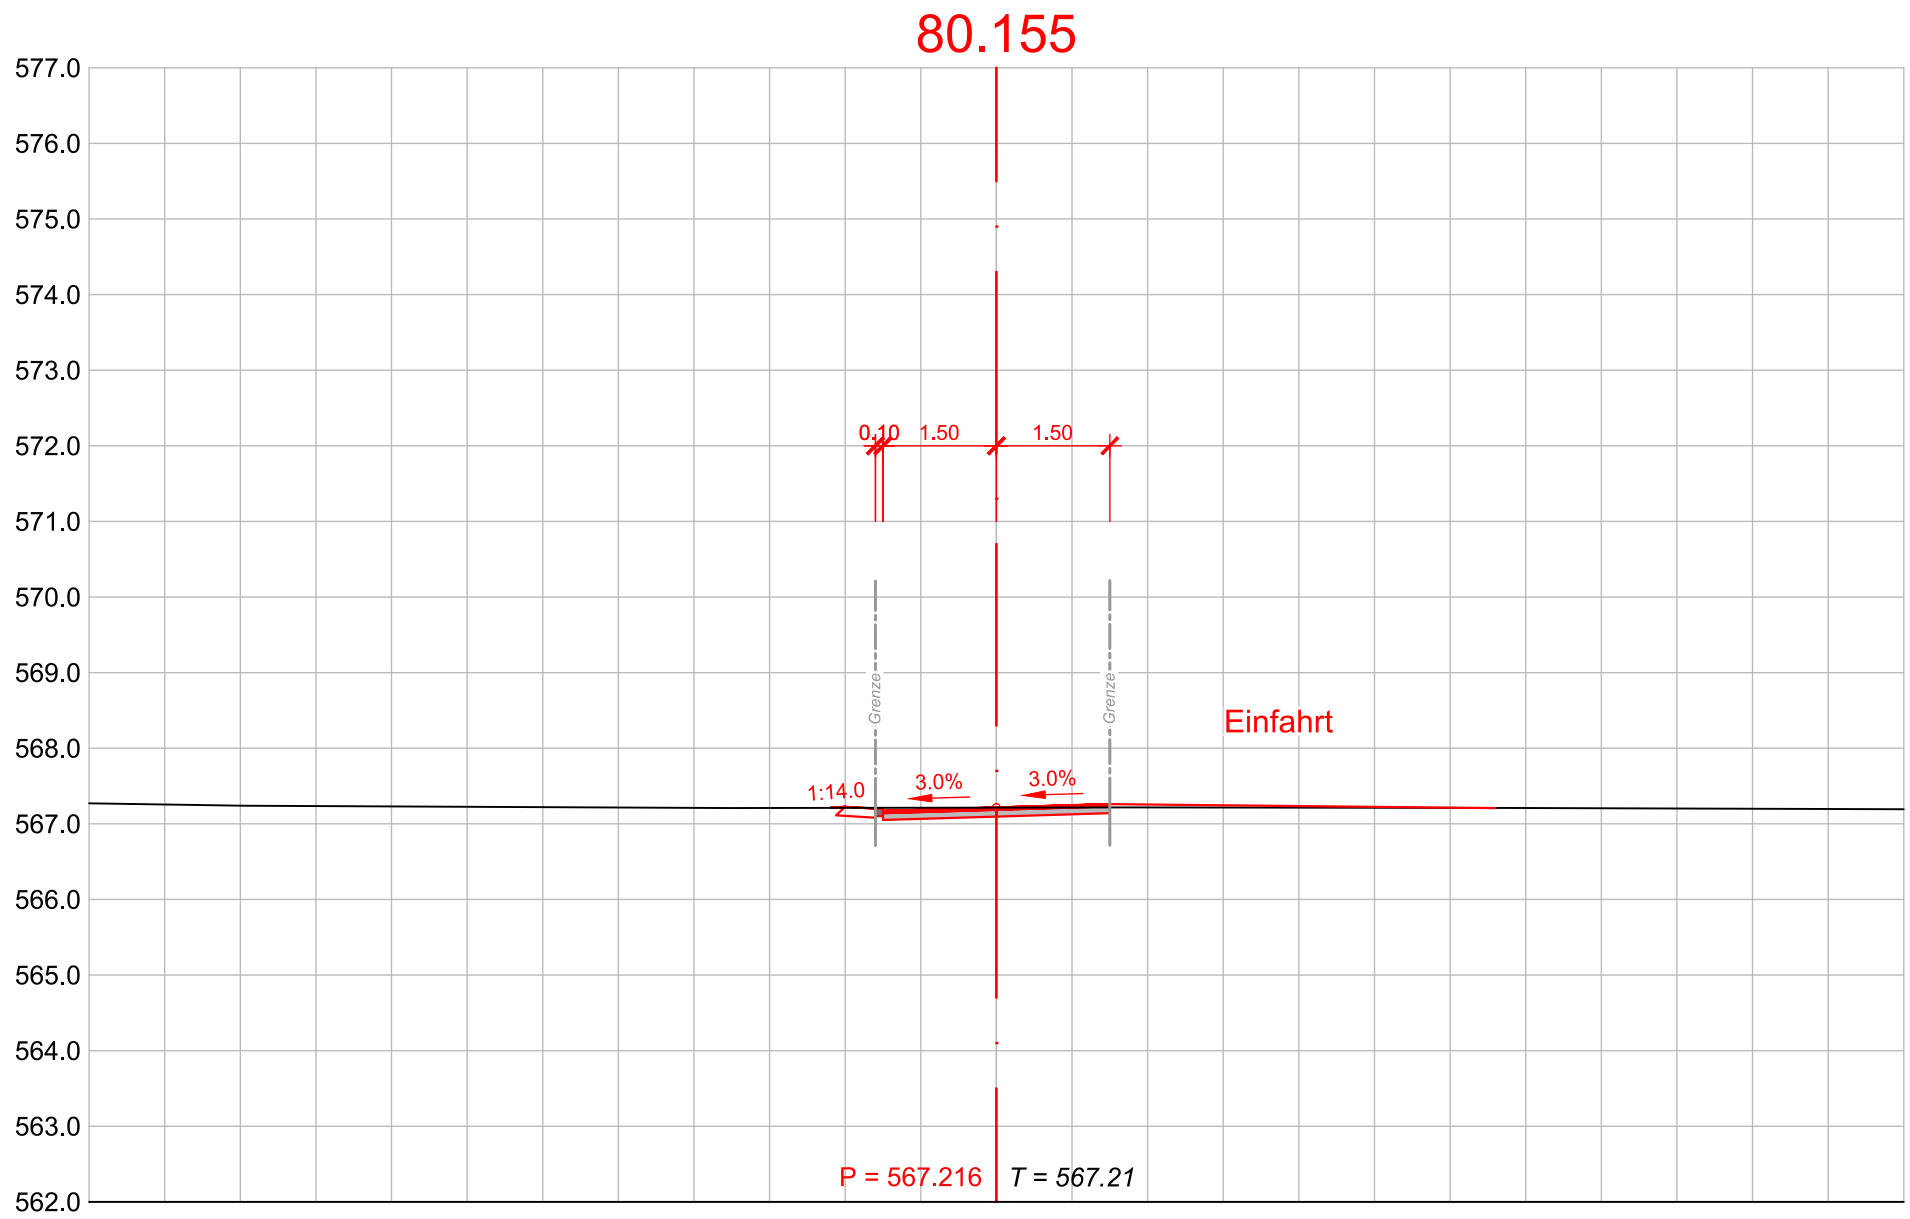

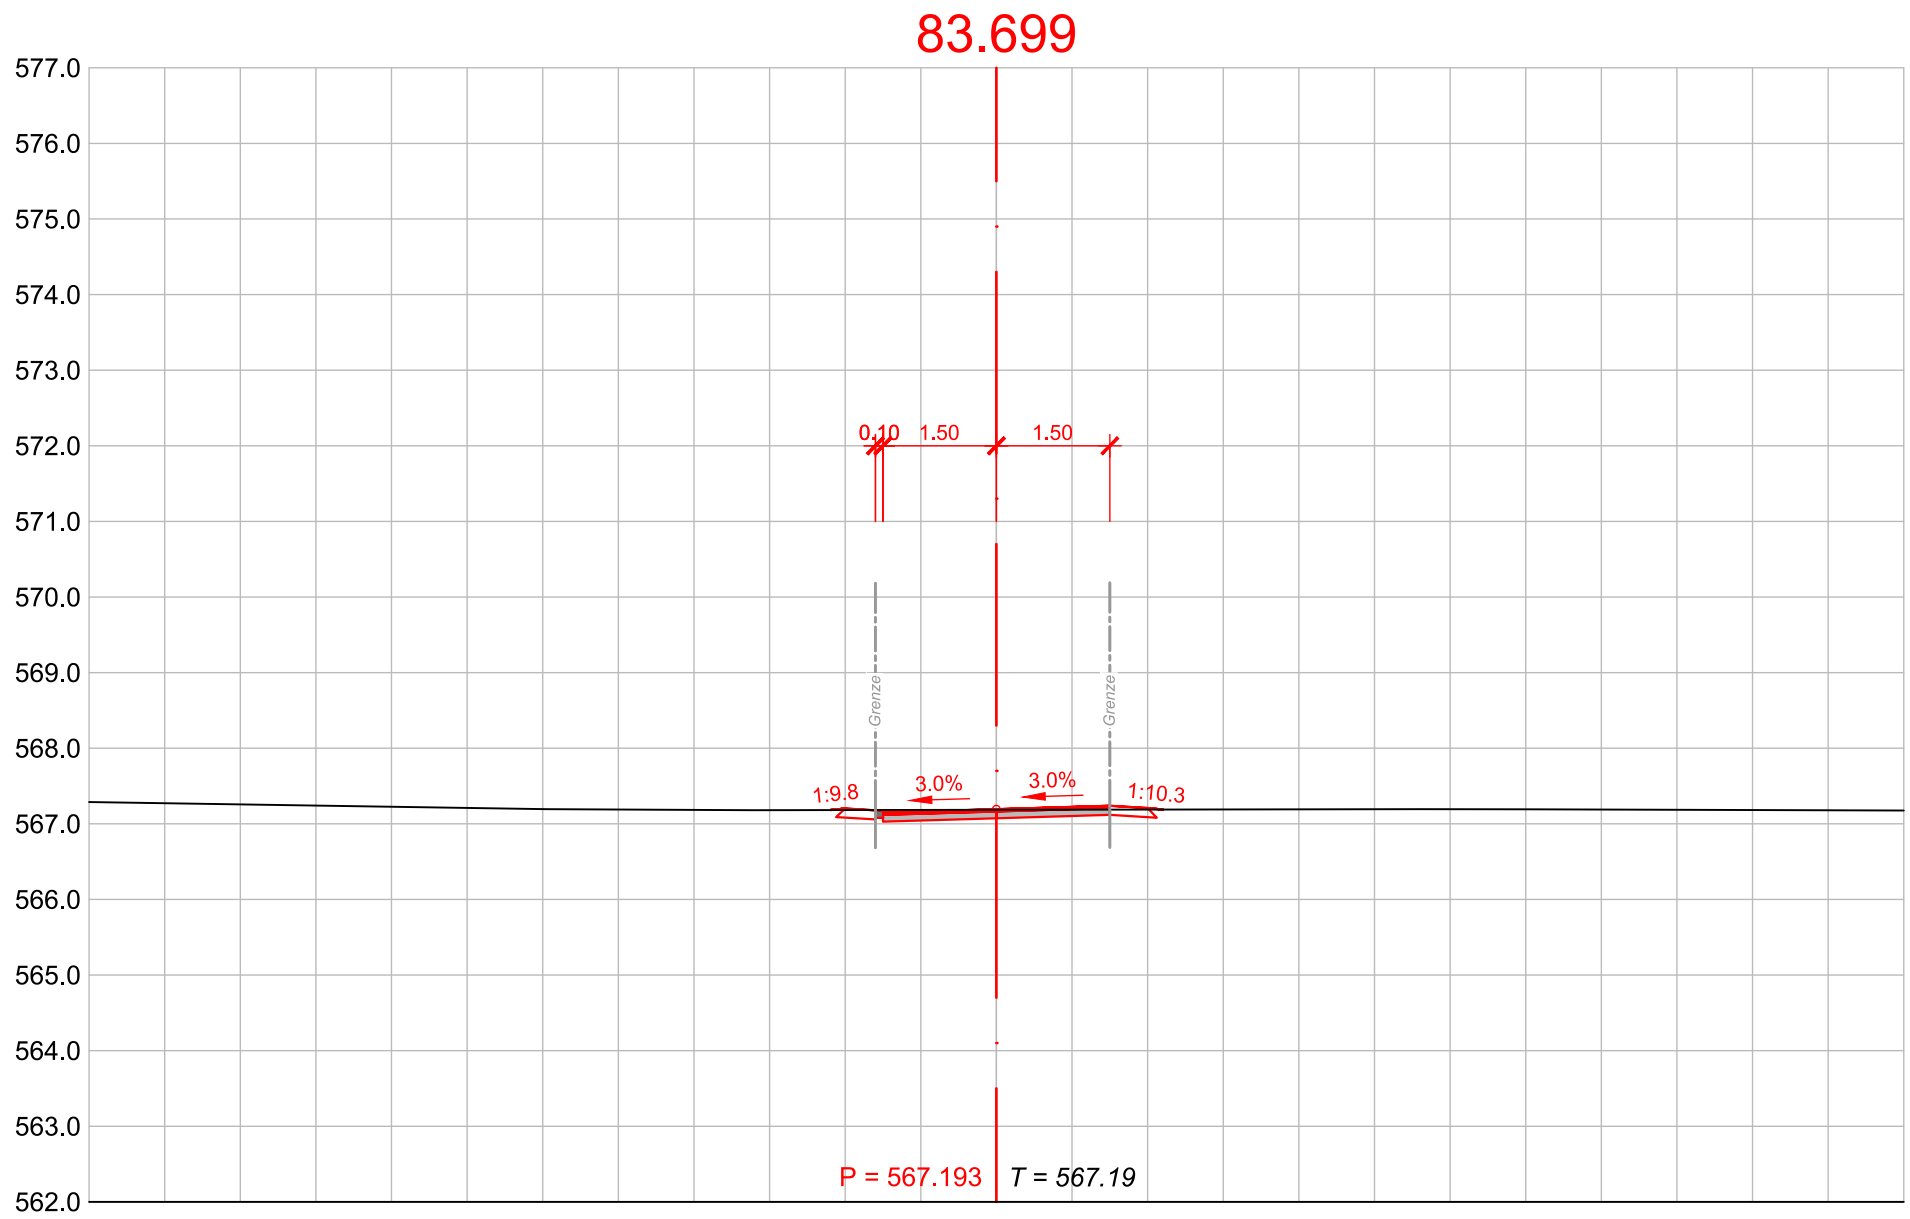

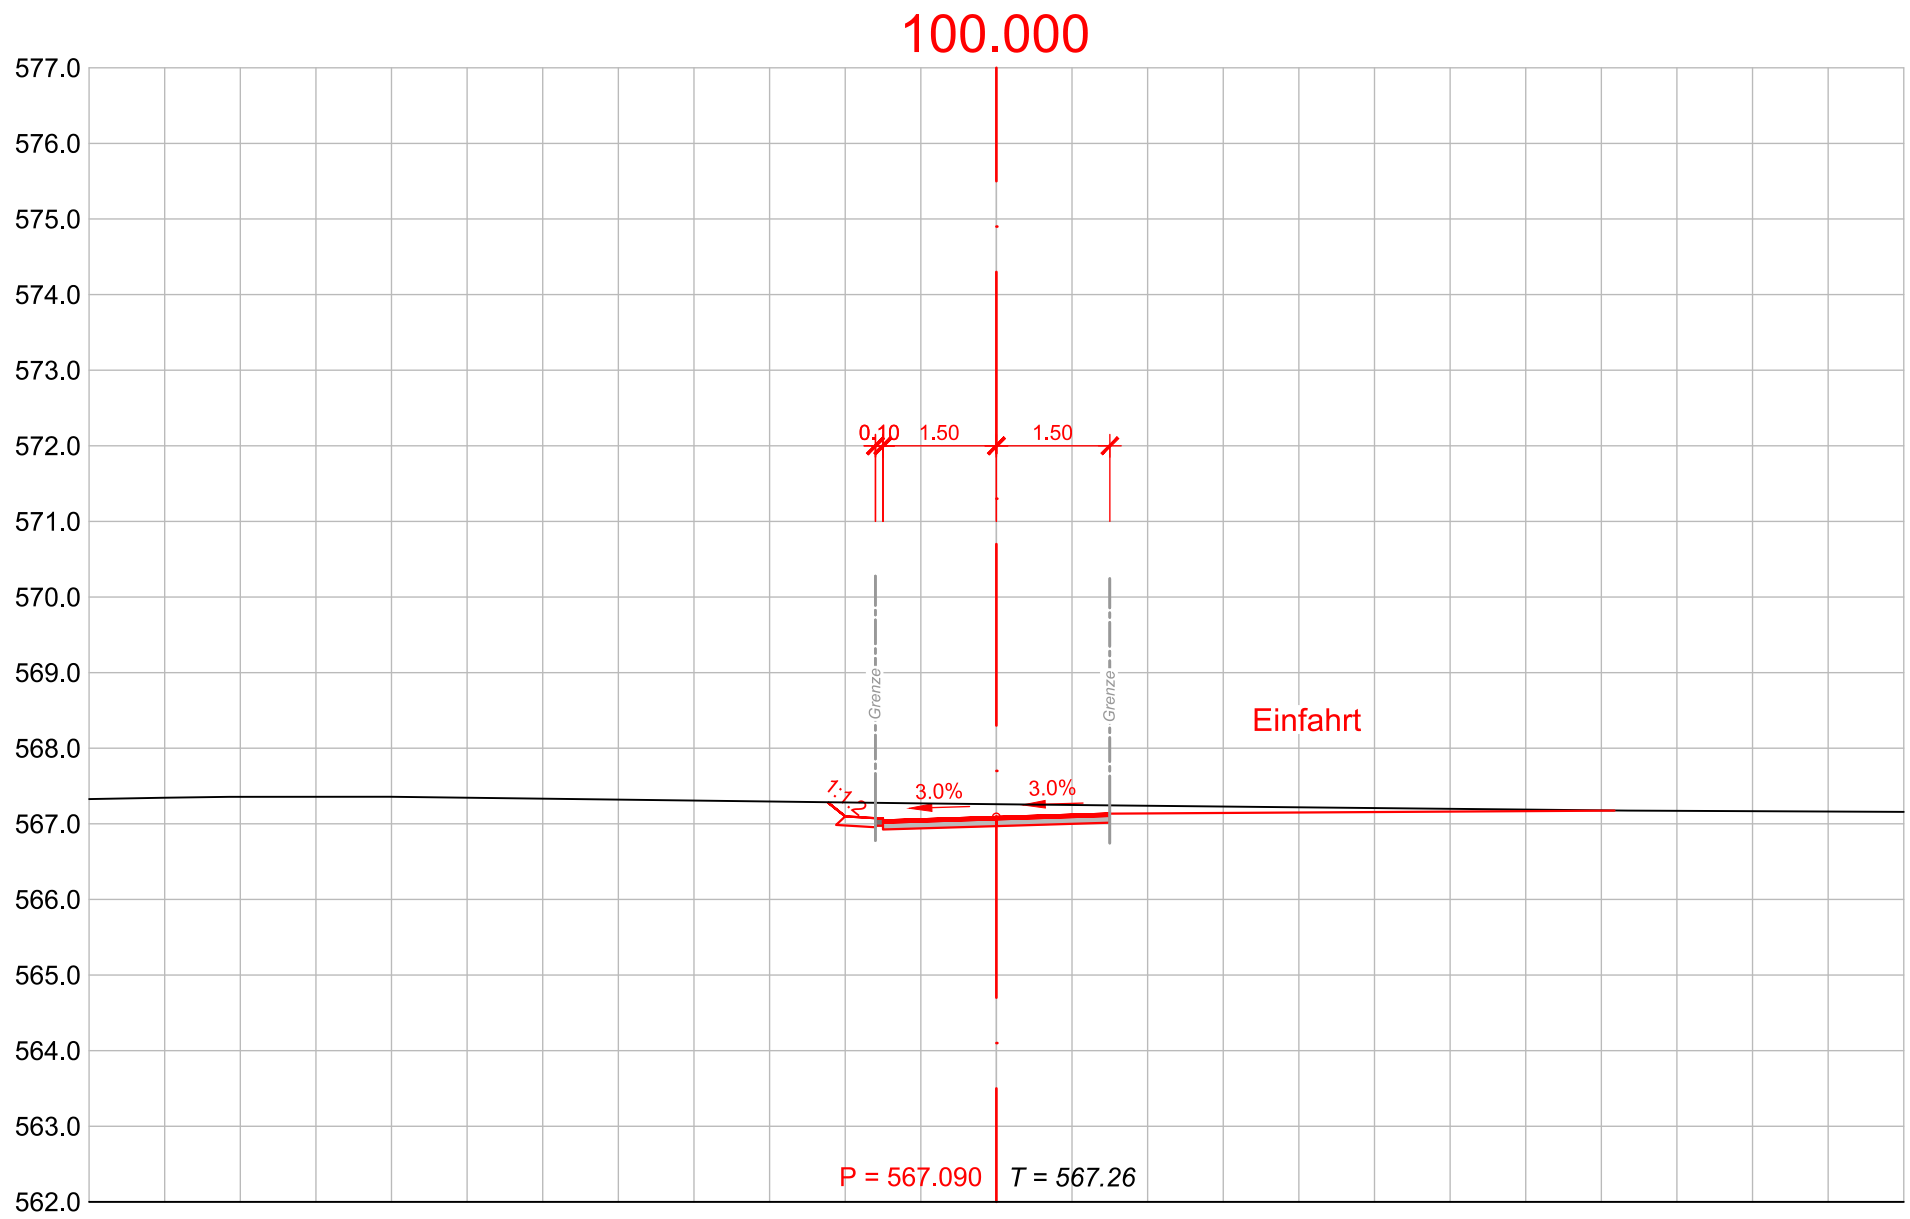

110.000

577.0

576.0

575.0

574.0

573.0

572.0

571.0

570.0

569.0

568.0

567.0

566.0

565.0

564.0

563.0

562.0

P = 567.026 T = 567.15

